


NOTE: Seismic areas should have 2 plies of BUTYL SEALANT TAPE (1/8" X 4") placed over these joints.

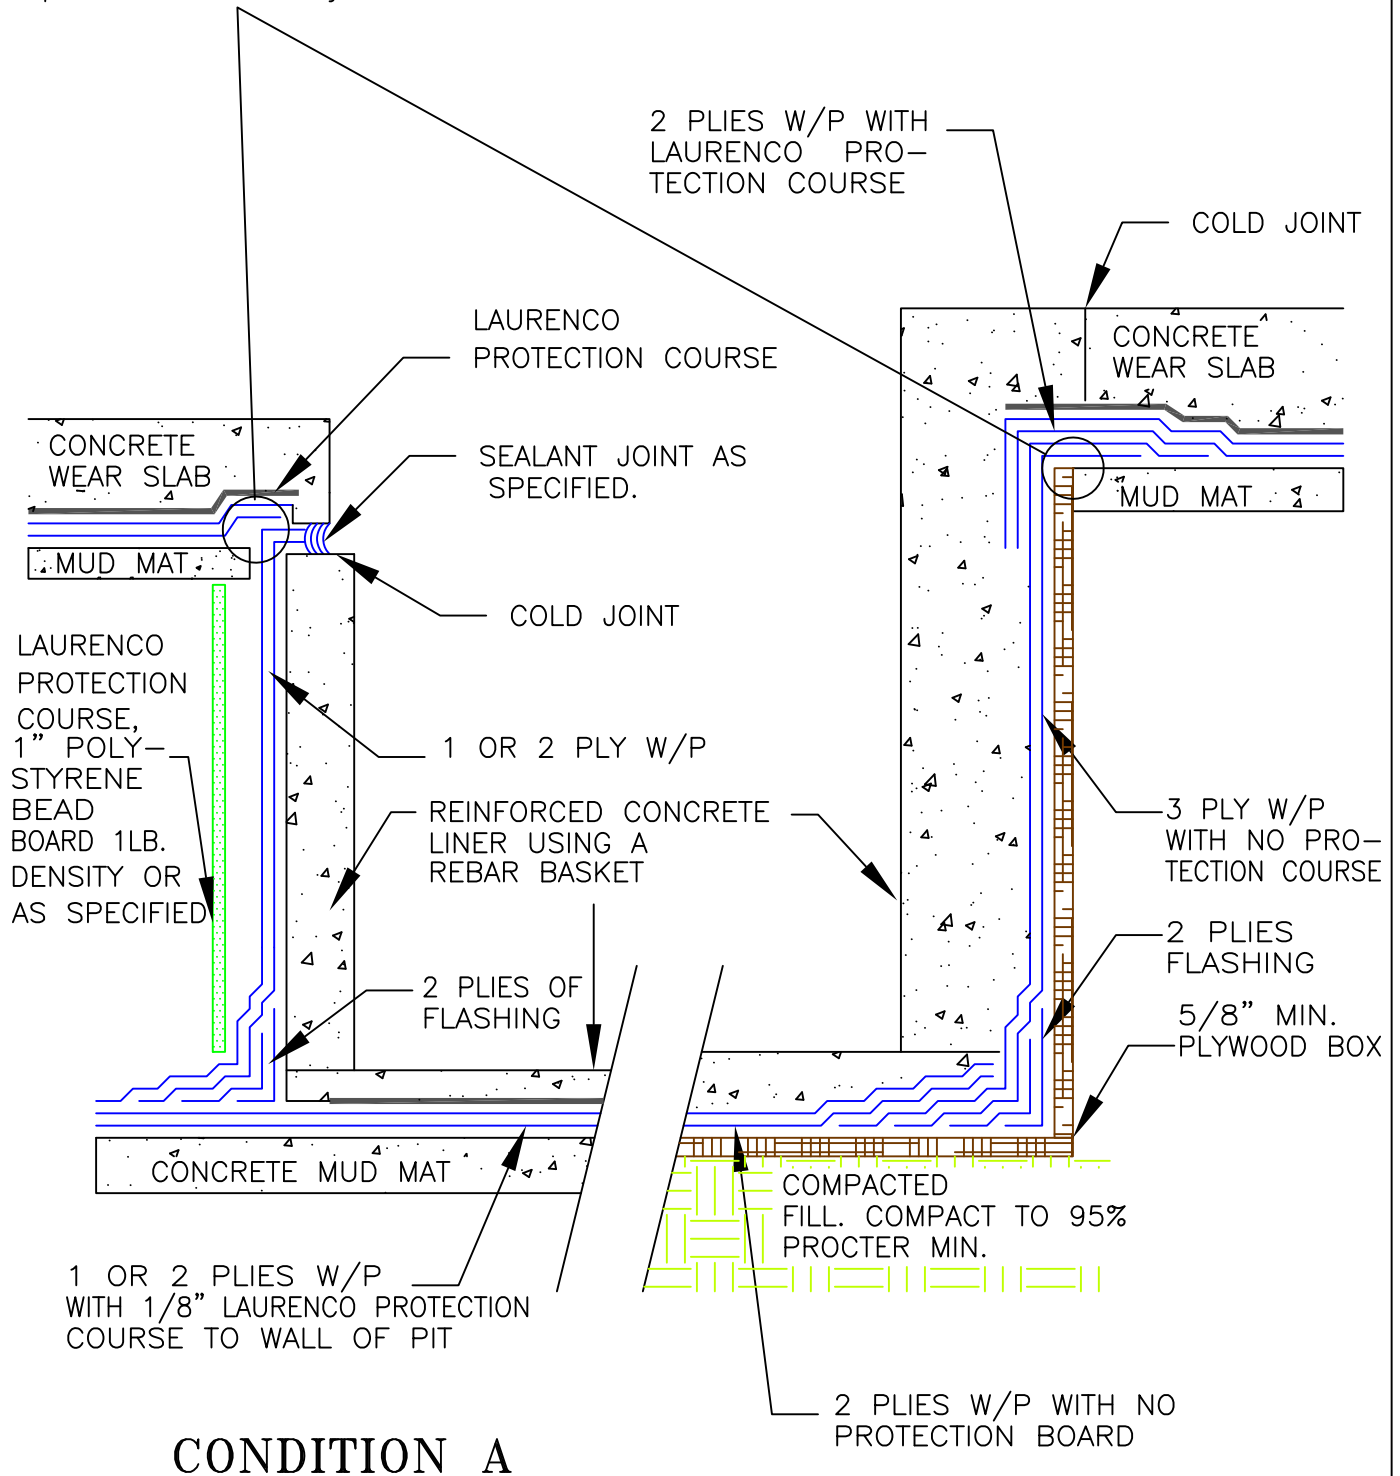

CONDITION A

CONDITION B