


NOTES:

1. LAURENCO PMMA SYSTEM CONSISTS OF PMMA PRIMER, PMMA BASE COAT, RE-ENFORCING FABRIC & PMMA TOP COAT.
2. LAURENCO PMMA SYSTEM THICKNESS MINIMUM IS 90 MIL. (0.090").
3. CONCRETE & WOOD SUBSTRATES REQUIRE PRIMING WITH LAURENCO PMMA PRIMER.
4. STEEL/ALUMINUM MUST BE A "WHITE METAL SURFACE"
5. ALL LAURENCO PMMA PRODUCTS REQUIRE CATALIZATION WITH LAURENCO CATALYST.
6. LAURENCO PMMA RESIN MUST EXTEND A MINIMUM OF 1/4" BEYOND LAURENCO FLEECE.

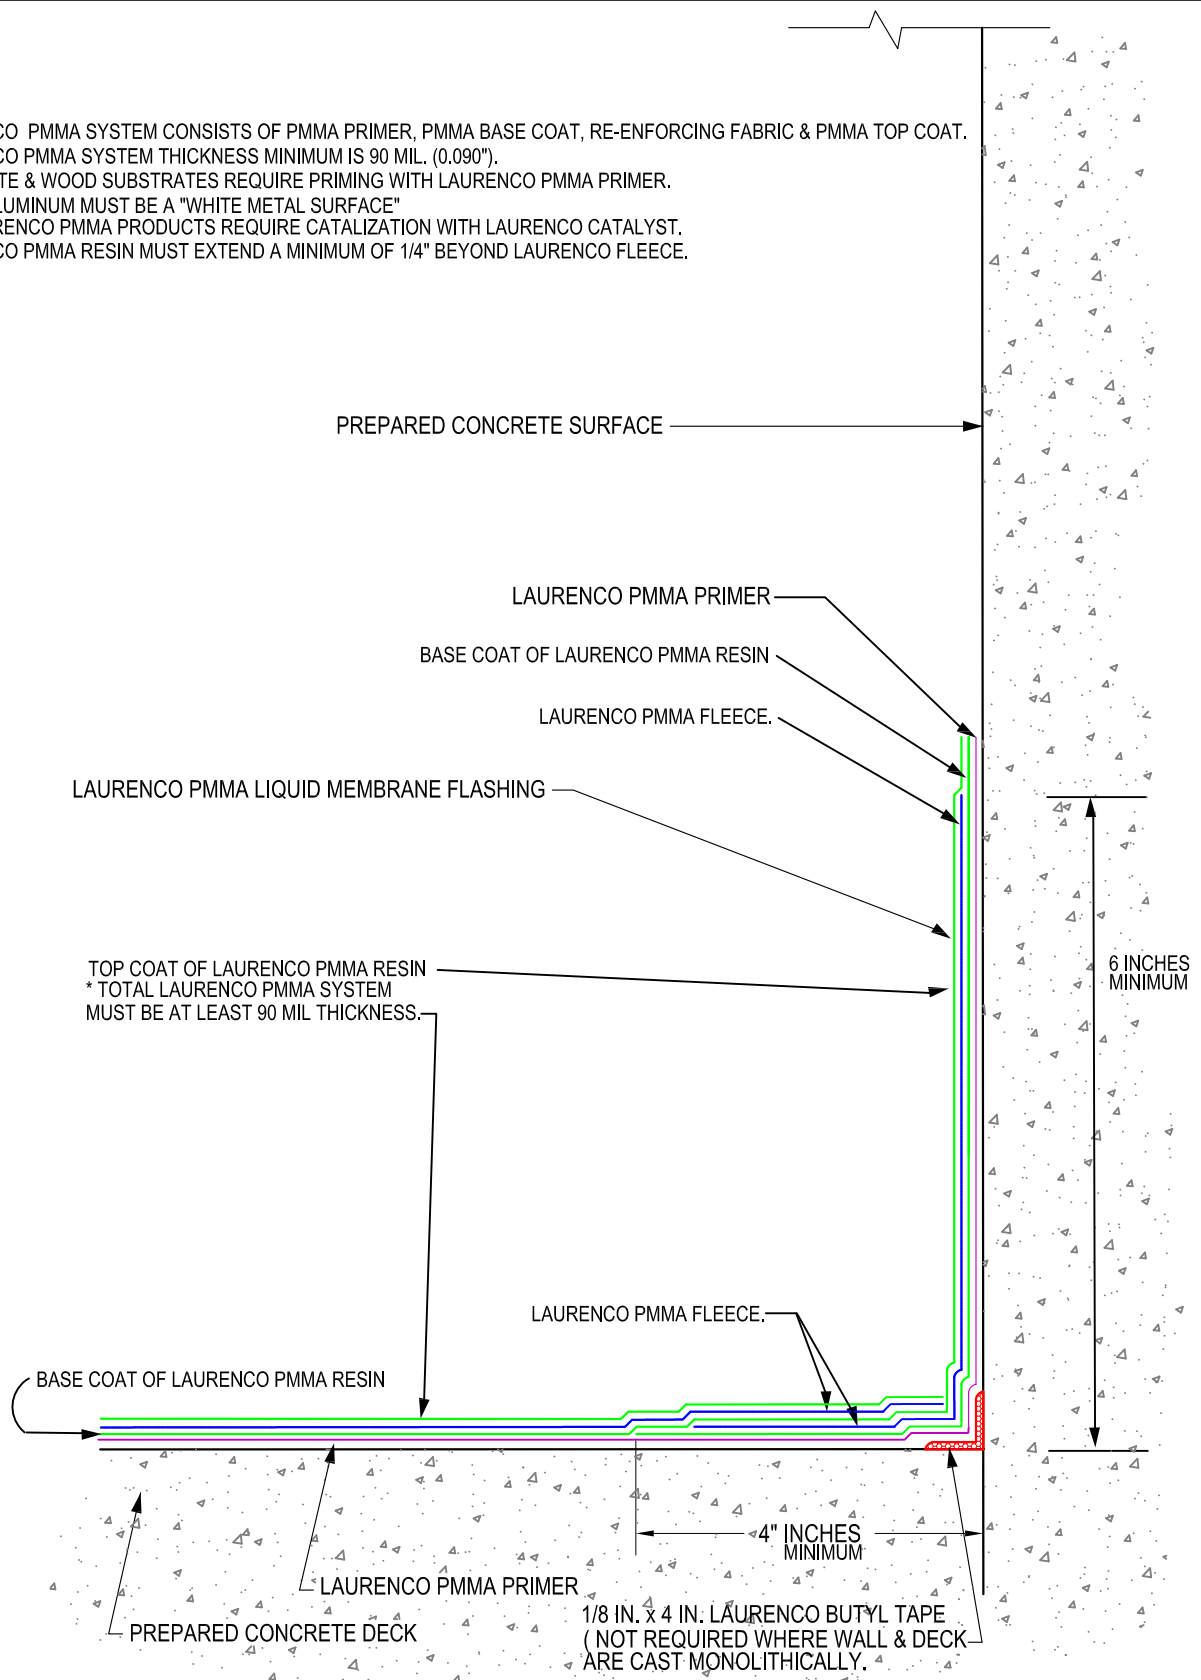

**PMMA ROOF FLASHING AT CONCRETE DECK TO WALL**